


THE HEIGHTS

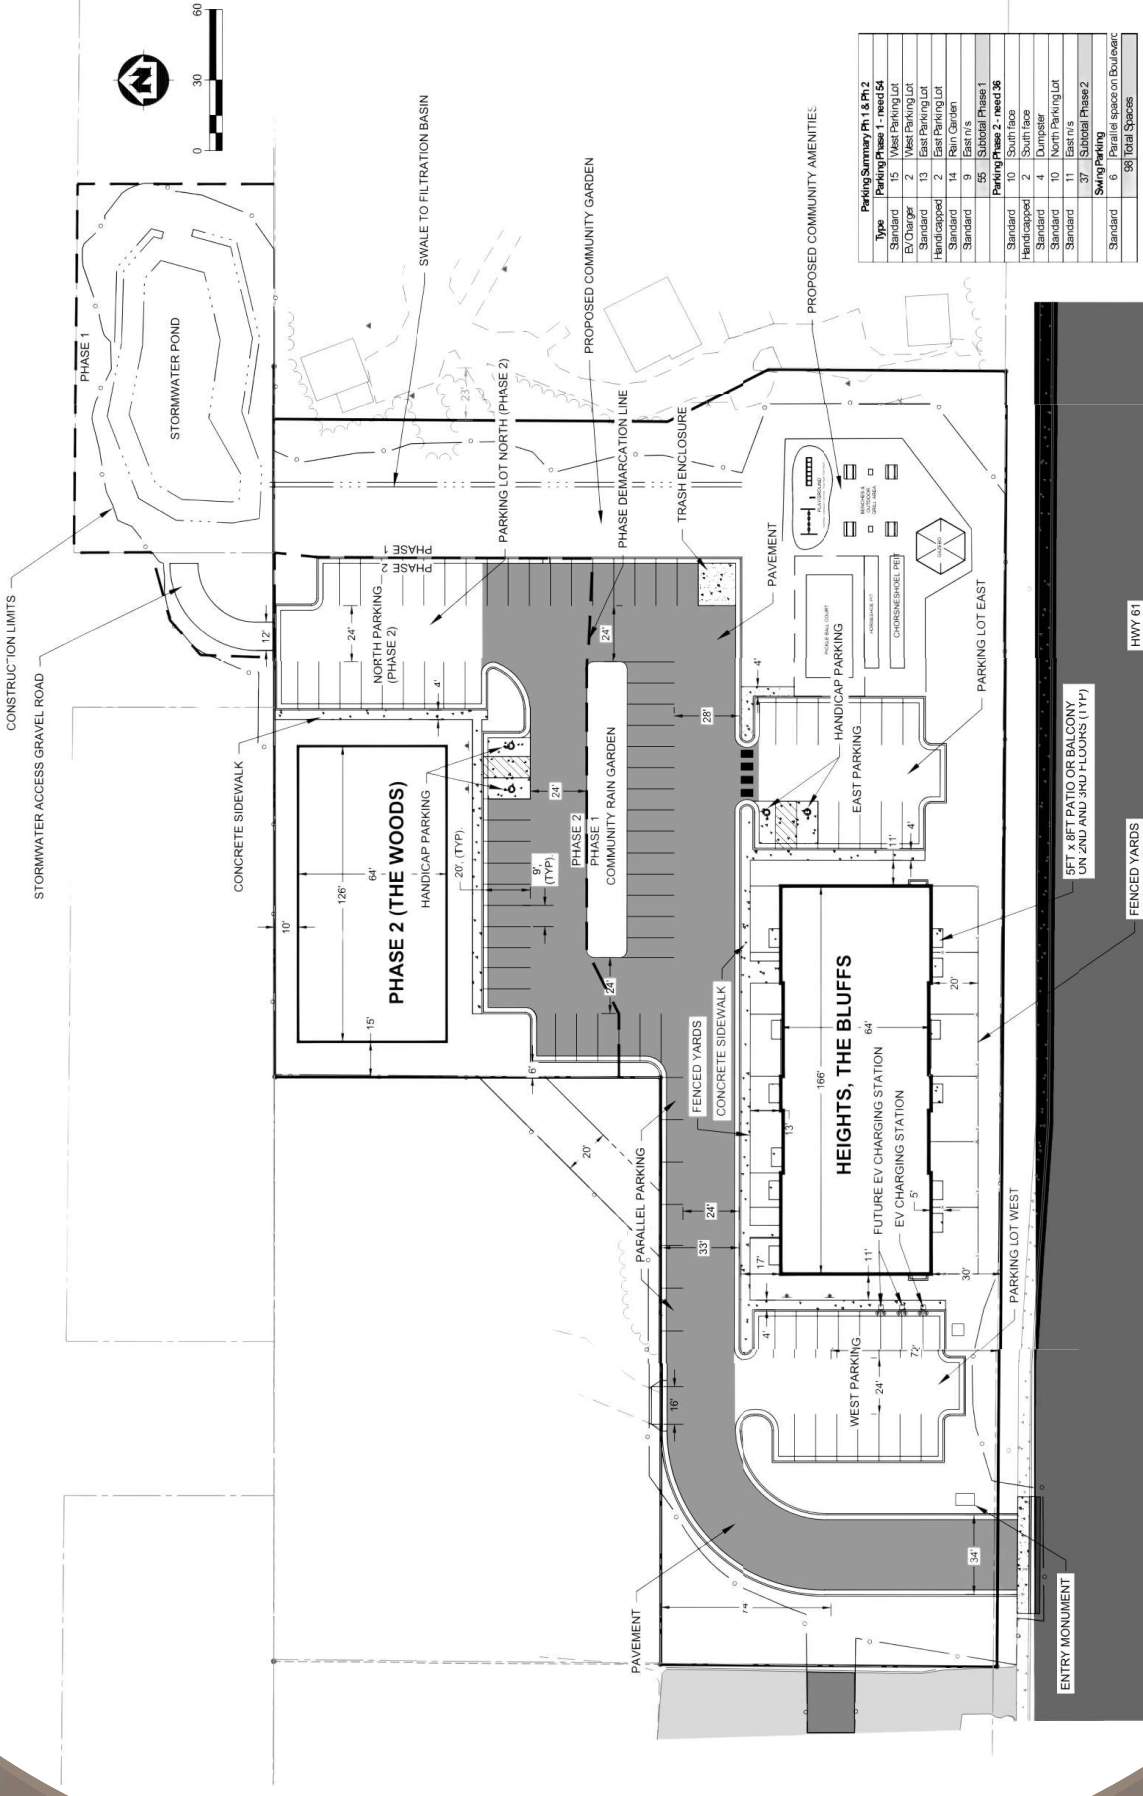

Parking Summary Ph1 & Ph2	
Type	Parking Phase - need \$A
Standard	15 West Parking Lot
EV Charge	2 West Parking Lot
Standard	13 East Parking Lot
Handicapped	2 East Parking Lot
Standard	14 Rein. Garden
Standard	9 East n/s
Subtotal Phase 1	56
Parking Phase 2 - need \$B	
Standard	0 South face
Handicapped	2 South face
Standard	4 Dumpster
Standard	10 North Parking Lot
Standard	11 East n/s
Subtotal Phase 2	37
Swing Parking	
Standard	6 Parallel space on Boulevard
93 Total Spaces	

COMMUNITY SITE PLAN

ENTRY MONUMENT

8FT X 8FT PATIO OR BALCONY ON 2ND AND 3RD FLOORS (TYP)

FENCED YARDS

HWY 61